


Ceiling Height, 84"

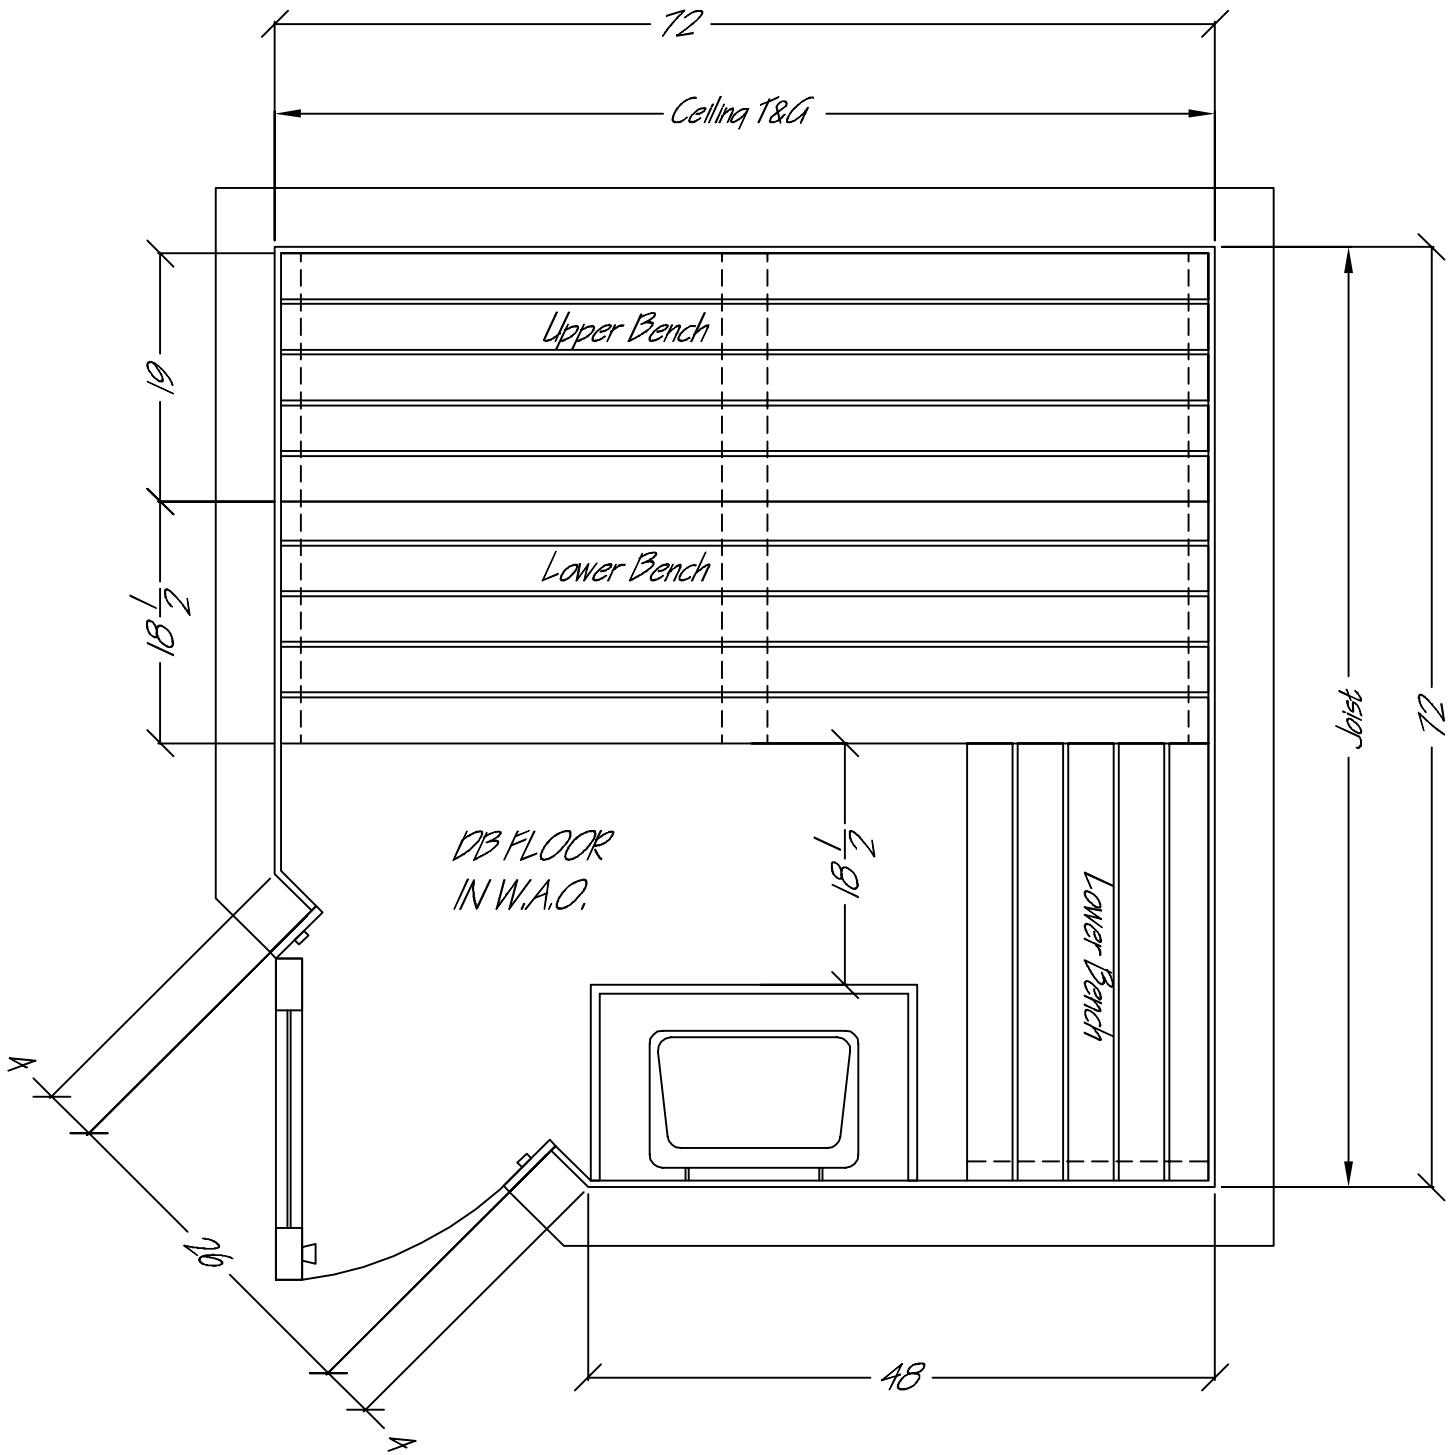

Pre-Cut Sauna 6x6-5
----- Indicates Bench Supports

Note: Cedar T&G to be applied horizontally
Standard benches are 19" wide
R.O. = 26" x 82", Jamb = 5"

Drawing # SPC66-5

