


Ceiling Height, 84"

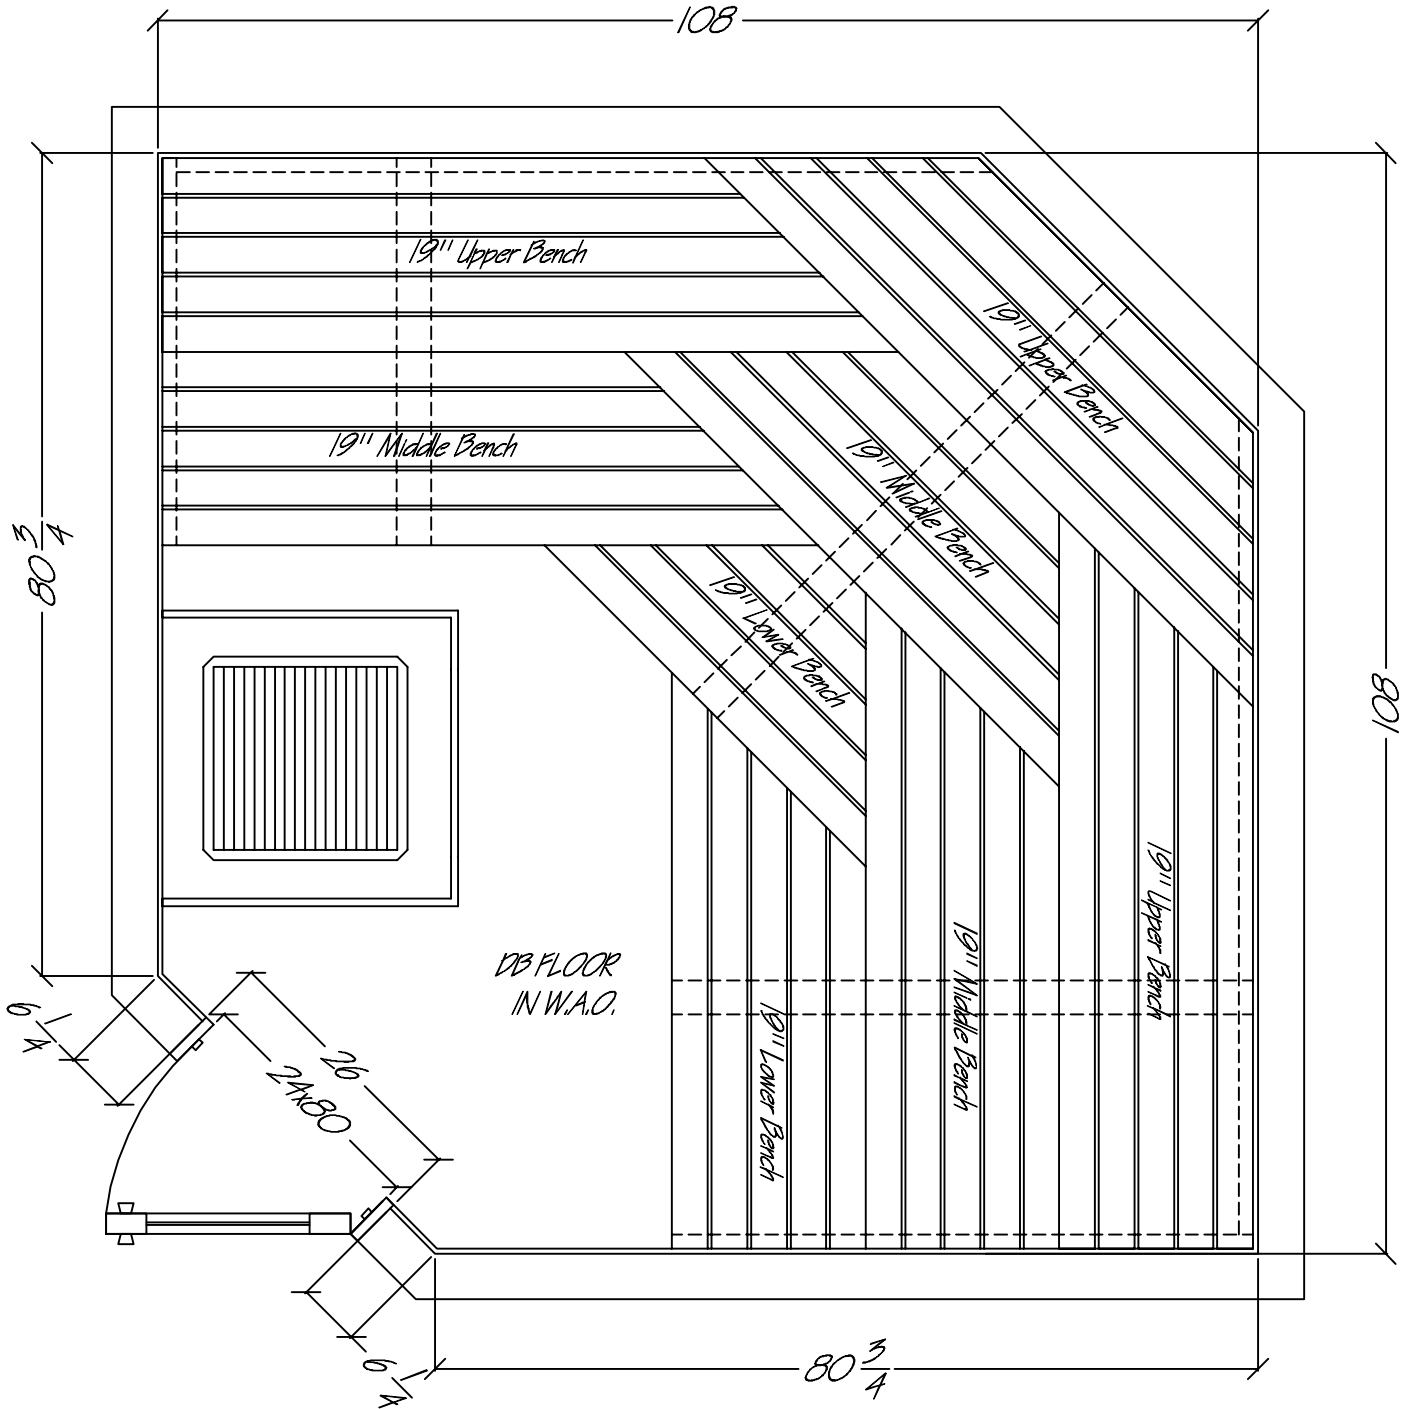

Pre-Cut Sauna 9x9-6

----- Indicates Bench Supports

Note: Cedar T&G to be applied horizontally

Standard benches are 19" wide  
R.O. = 26" x 82", Jamb = 5"

Drawing # SPC99-6

